


1:100

Лит. А

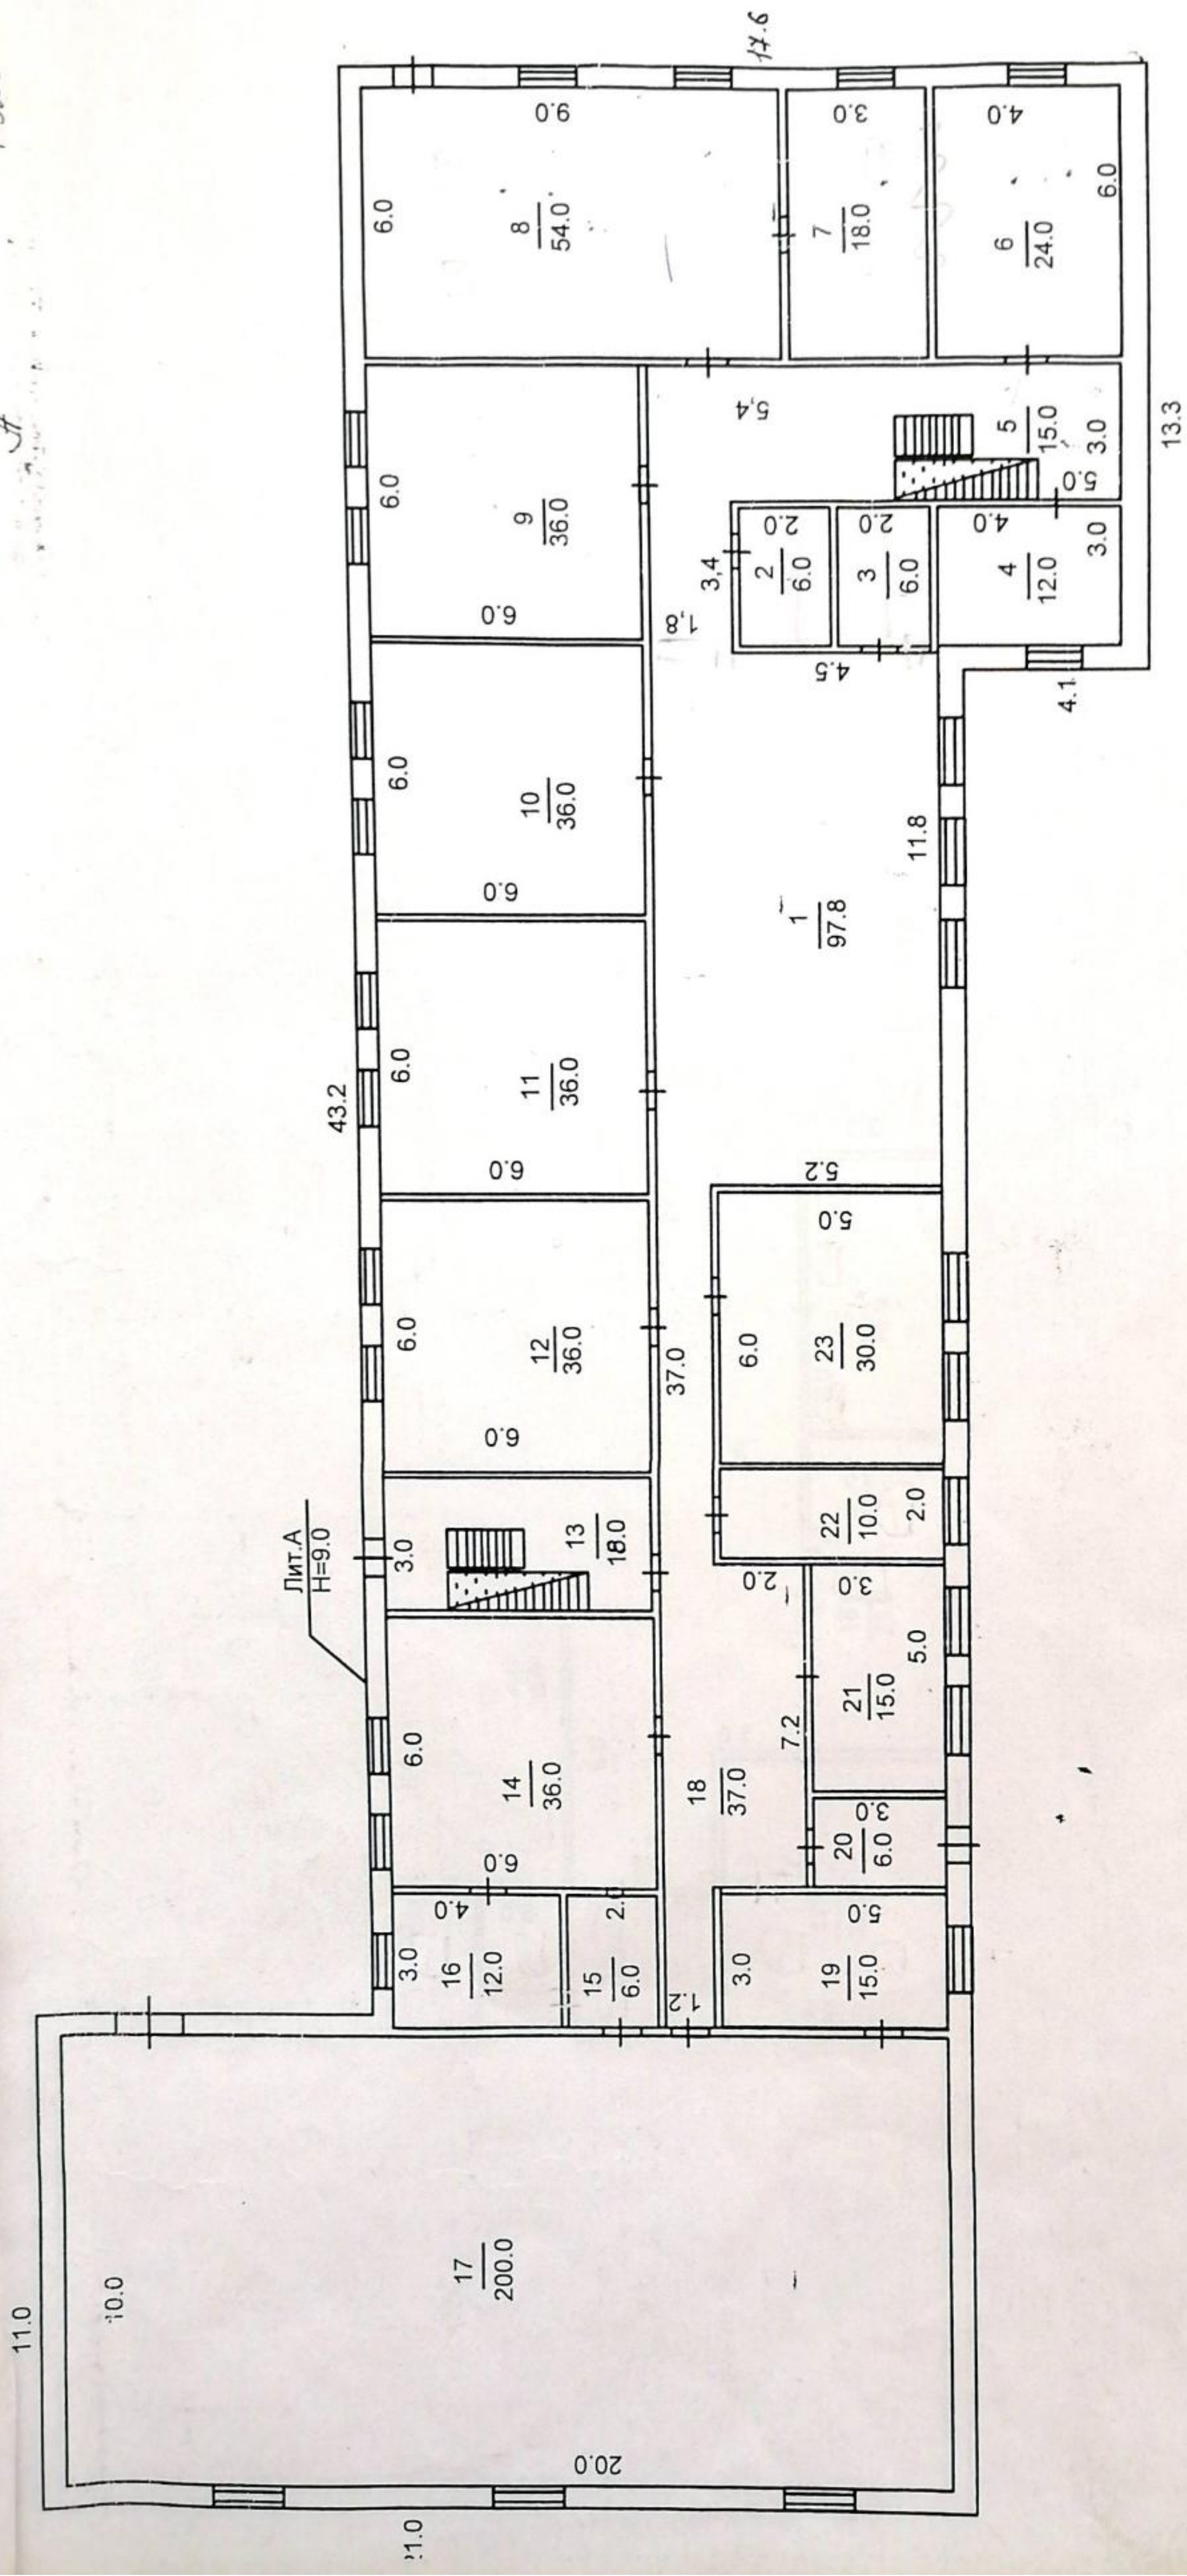

Лит. А  
 1:100  
 10.00